


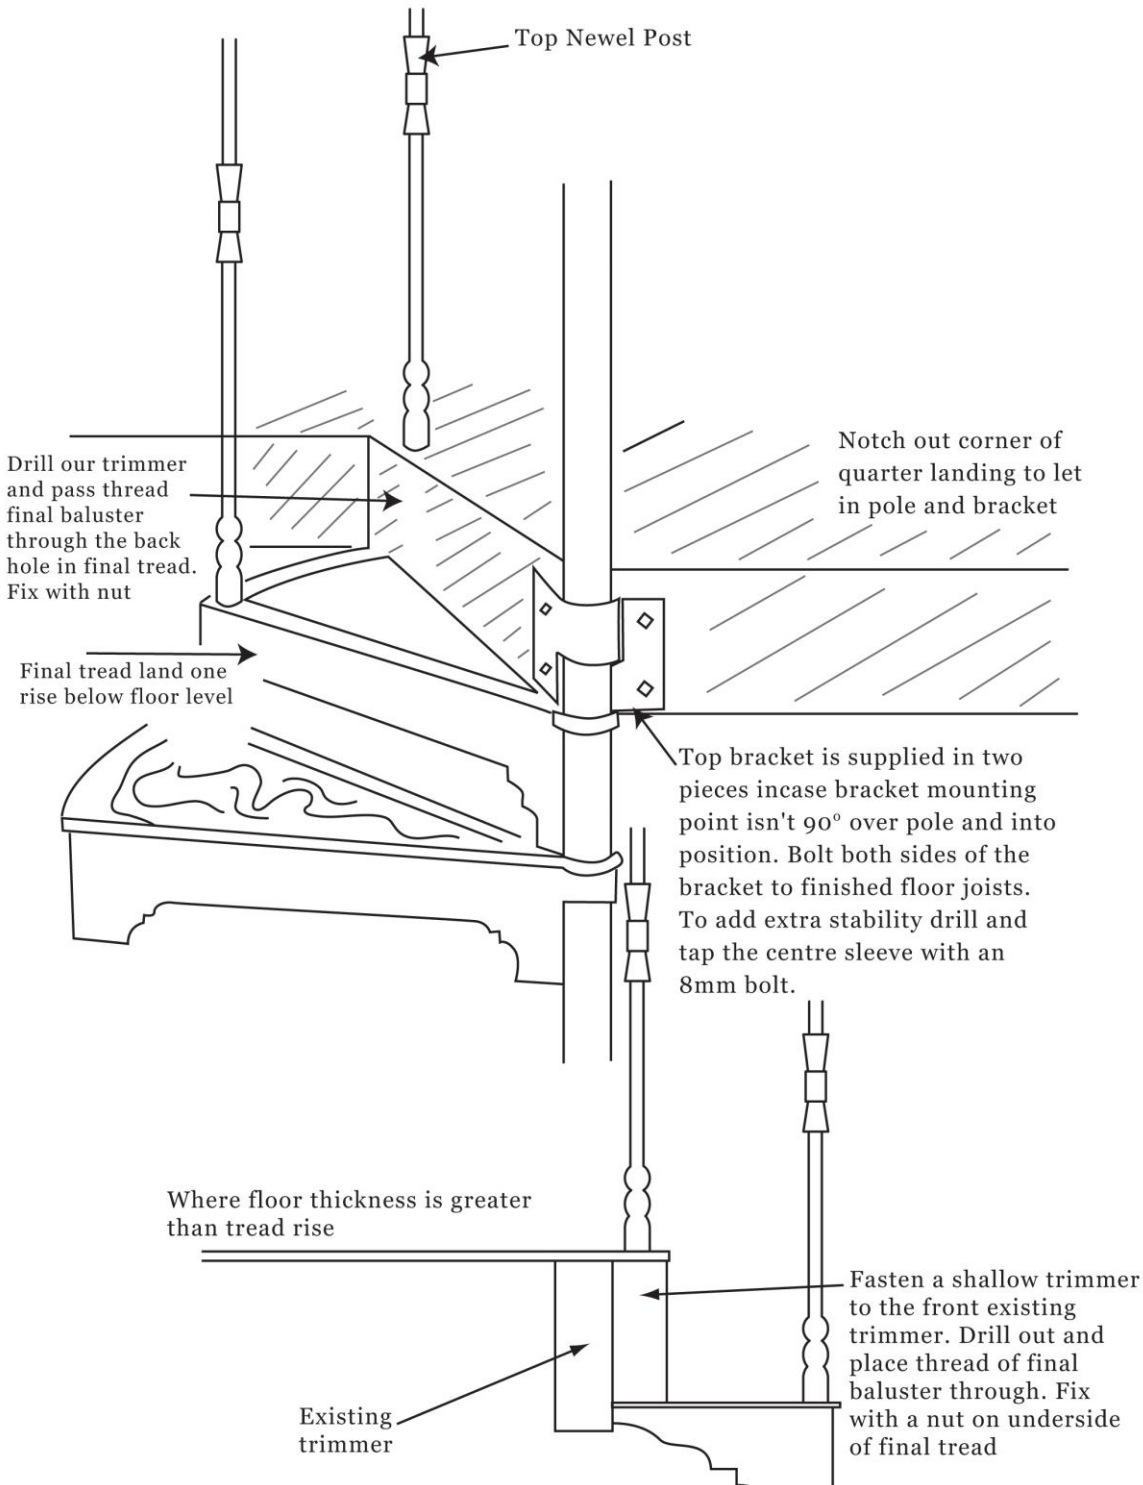

TOP FIX WHERE LANDING PLATE NOT PURCHASED

(Floor thickness less than tread rise)



British Spirals & Castings

Peak Building, Eccles Rd, Chapel-en-le-Frith, High Peak, SK23 9RG

T +44(0)1663 750716 **E** sales@britishsc.co.uk **www.britishsc.co.uk**

A trading division of Harding Sales Ltd. Registered Office: Gorsty Low Farm, The Wash, Chapel-en-le-Frith, SK23 0QL. Company Registration Number: 7550371

A FOUNDING MEMBER OF
The Spiral Manufacturers Association